


Legend

- halogen to upside of wall cabinet
- ⊕ halogen to upside of flyover
- ⊗ halogen to dropped ceiling

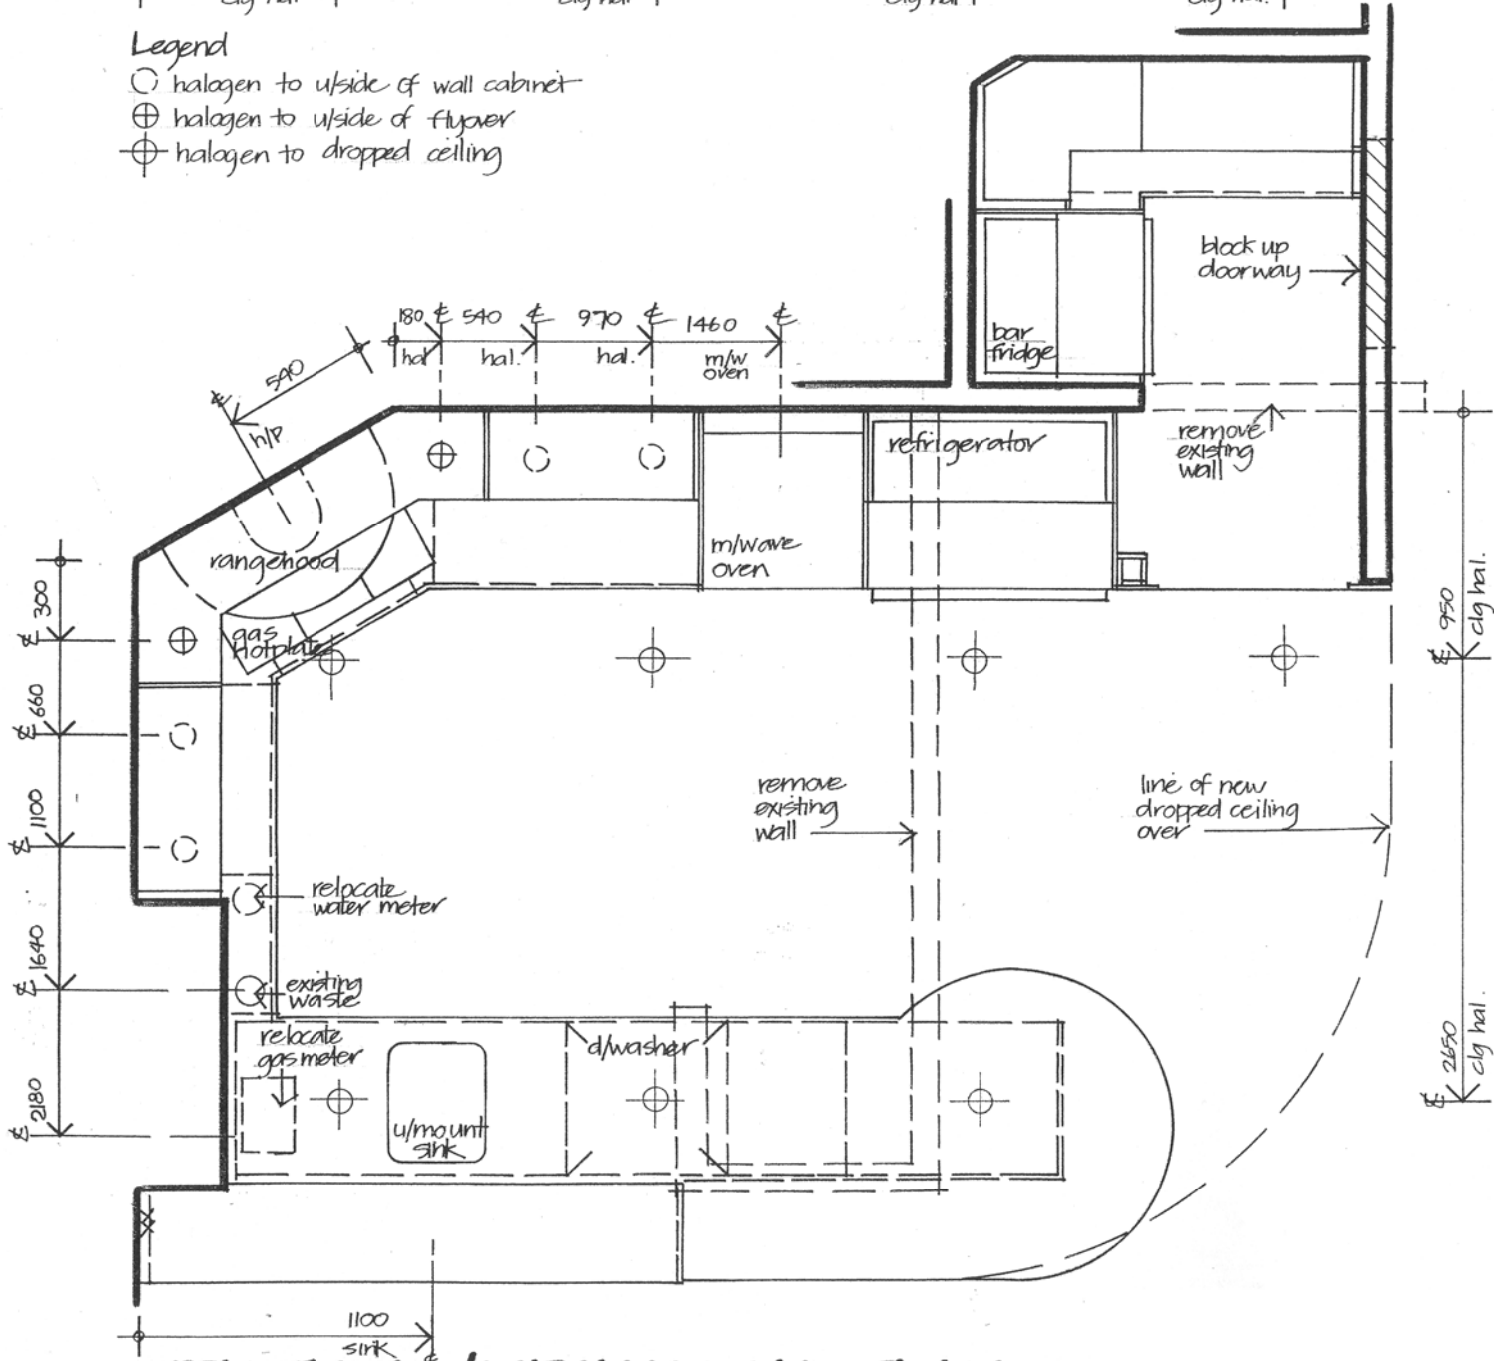


STRUCTURAL/MECHANICAL PLAN


KITCHEN PLANS

A3


©
 Date : June '05
 Scale : 1:20
 Dwn : 2 of 9

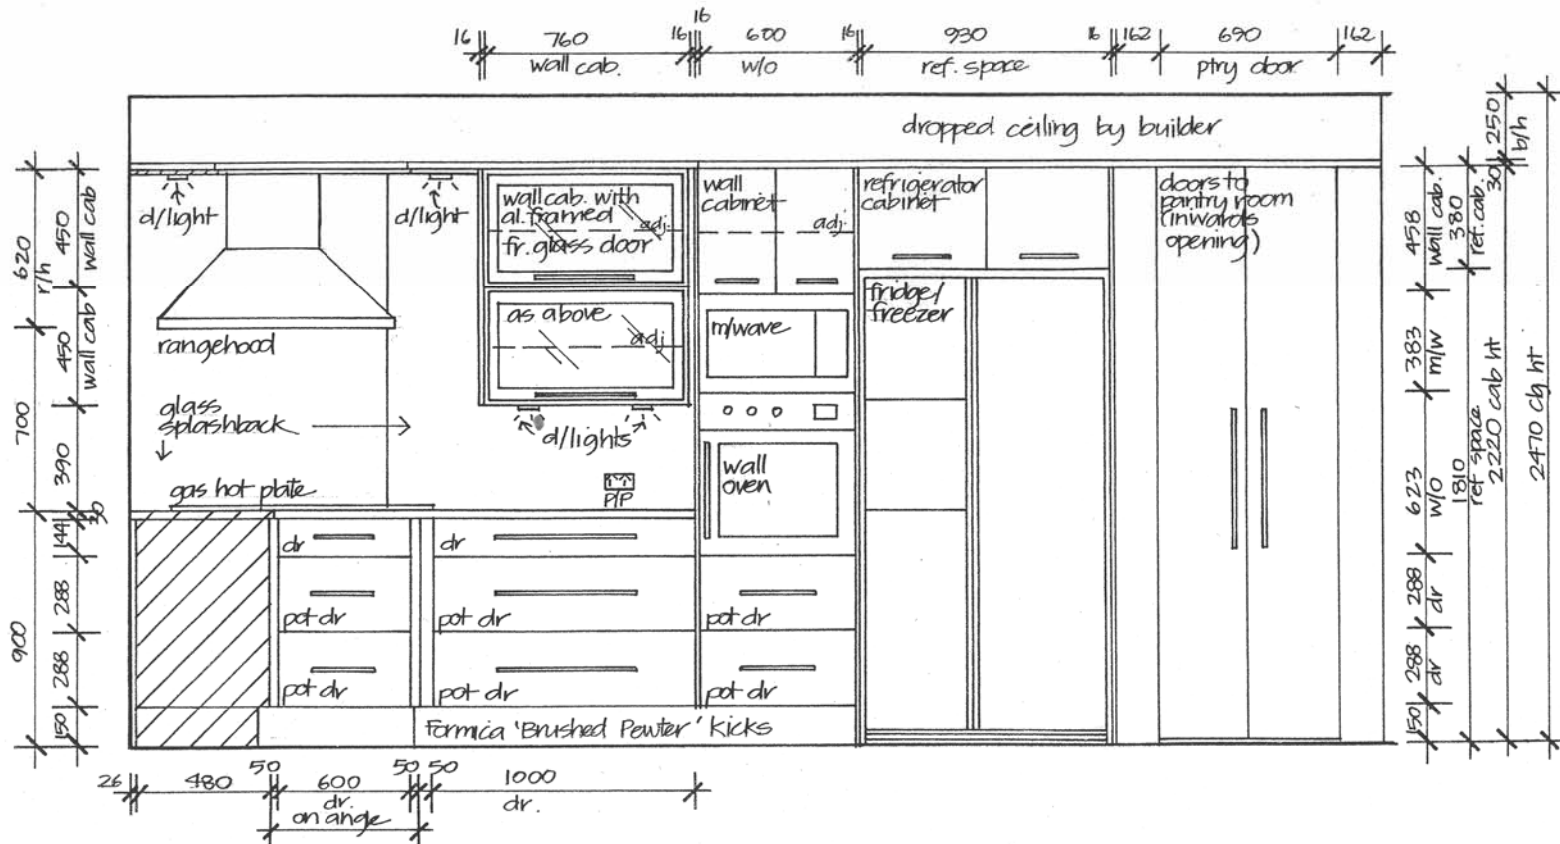

ELEVATION A

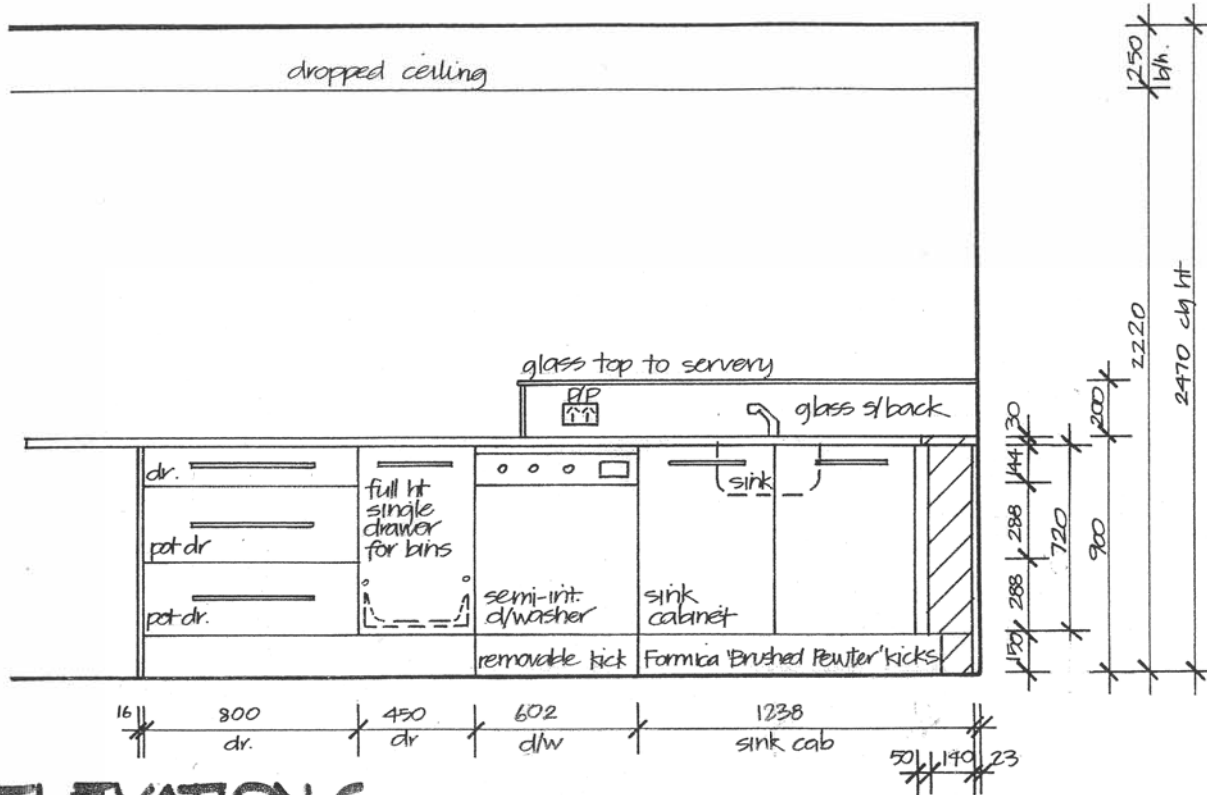

ELEVATION C

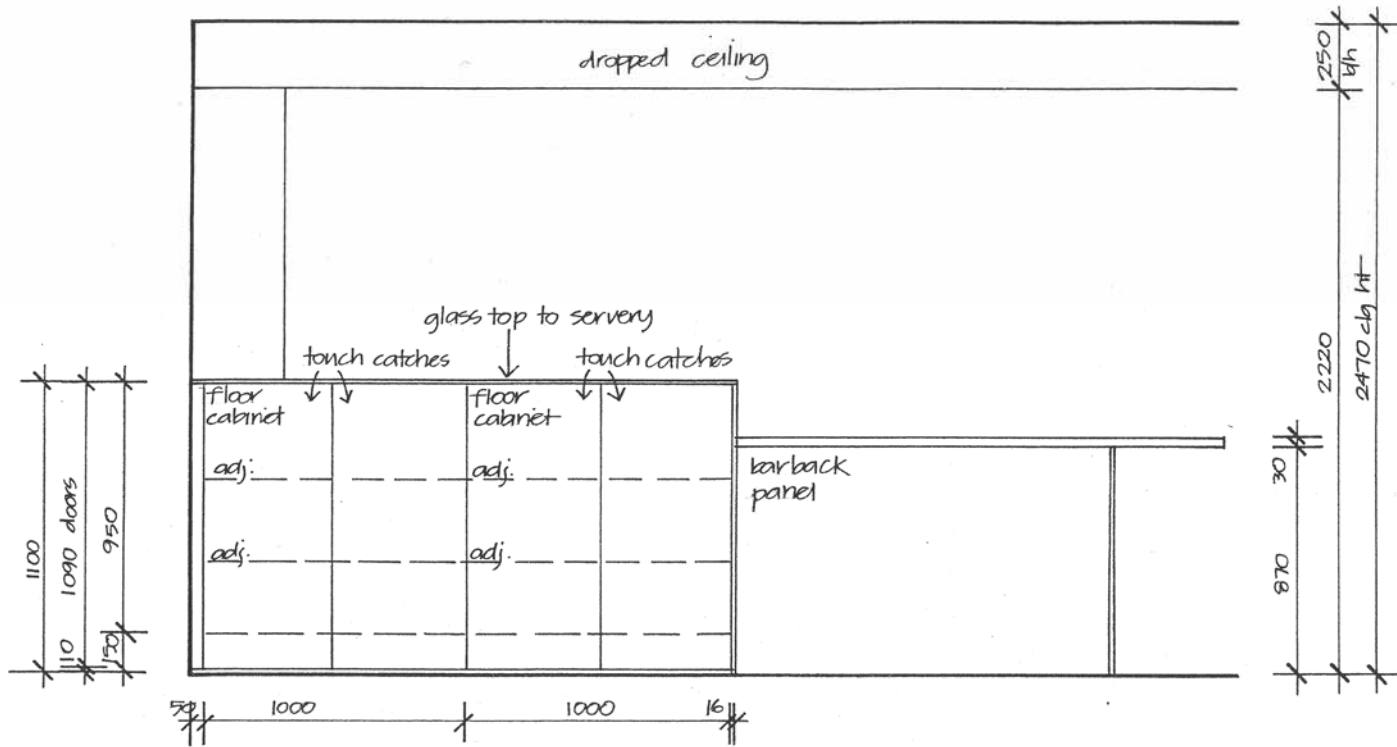


ELEVATION D


KITCHEN PLANS

A3


©
 Date: June 85
 Scale: 1:20
 Dwg: 6 of 9

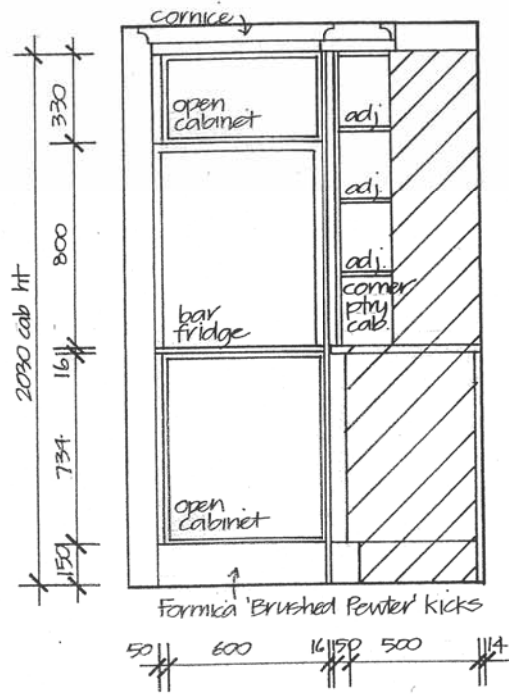

ELEVATION F

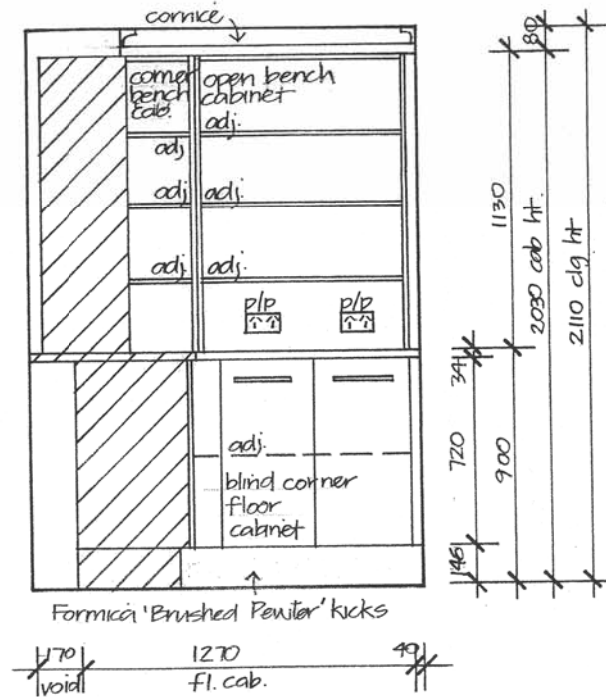


ELEVATION E

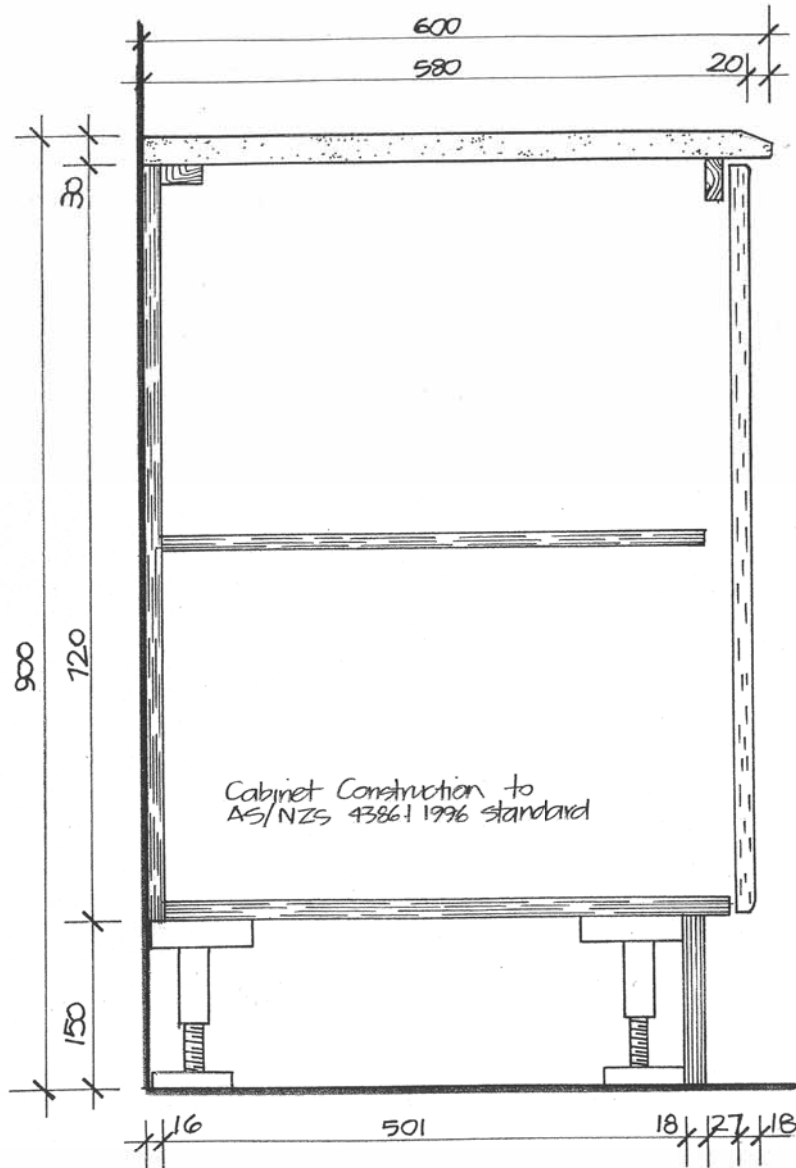

Section

TYPICAL FLOOR CABINET


Scale 1:5

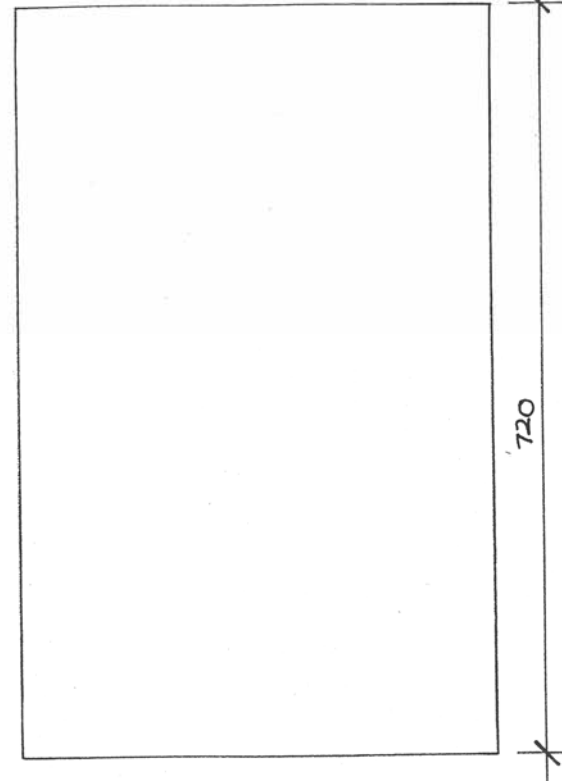

Elevation

TYPICAL DOOR

Scale 1:5

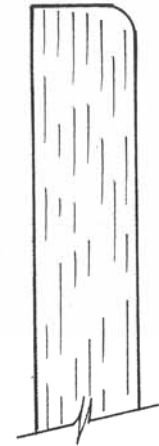

Section

DOOR PROFILE

Scale 1:1

DOOR/CABINET DETAILS

A3

Date: June '05

Scale: as shown

Dwg: 8 of 9

©